



# Project #17 - St. Rest + Food to Share Hub: Healthy Food Rescue and Redistribution Hub Fresno Metro Ministry

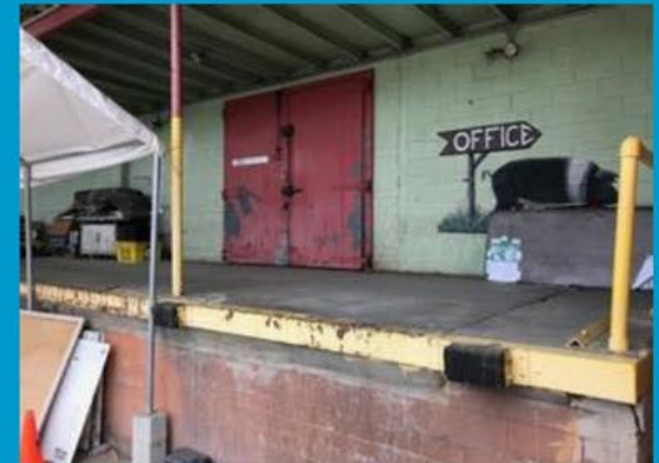


# St. Rest + Food to Share Hub Proposal

*Revitalizing an Existing Warehouse into a Healthy Food Hub for Southwest Fresno*

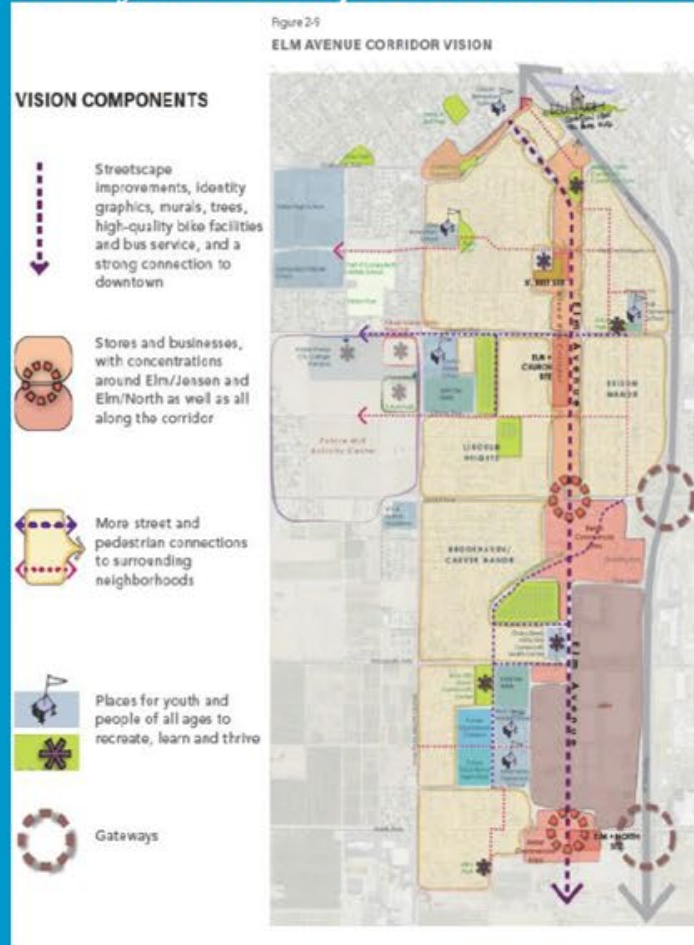


**A Project by the St. Rest Baptist Church & Fresno Metro Ministry Partnership**

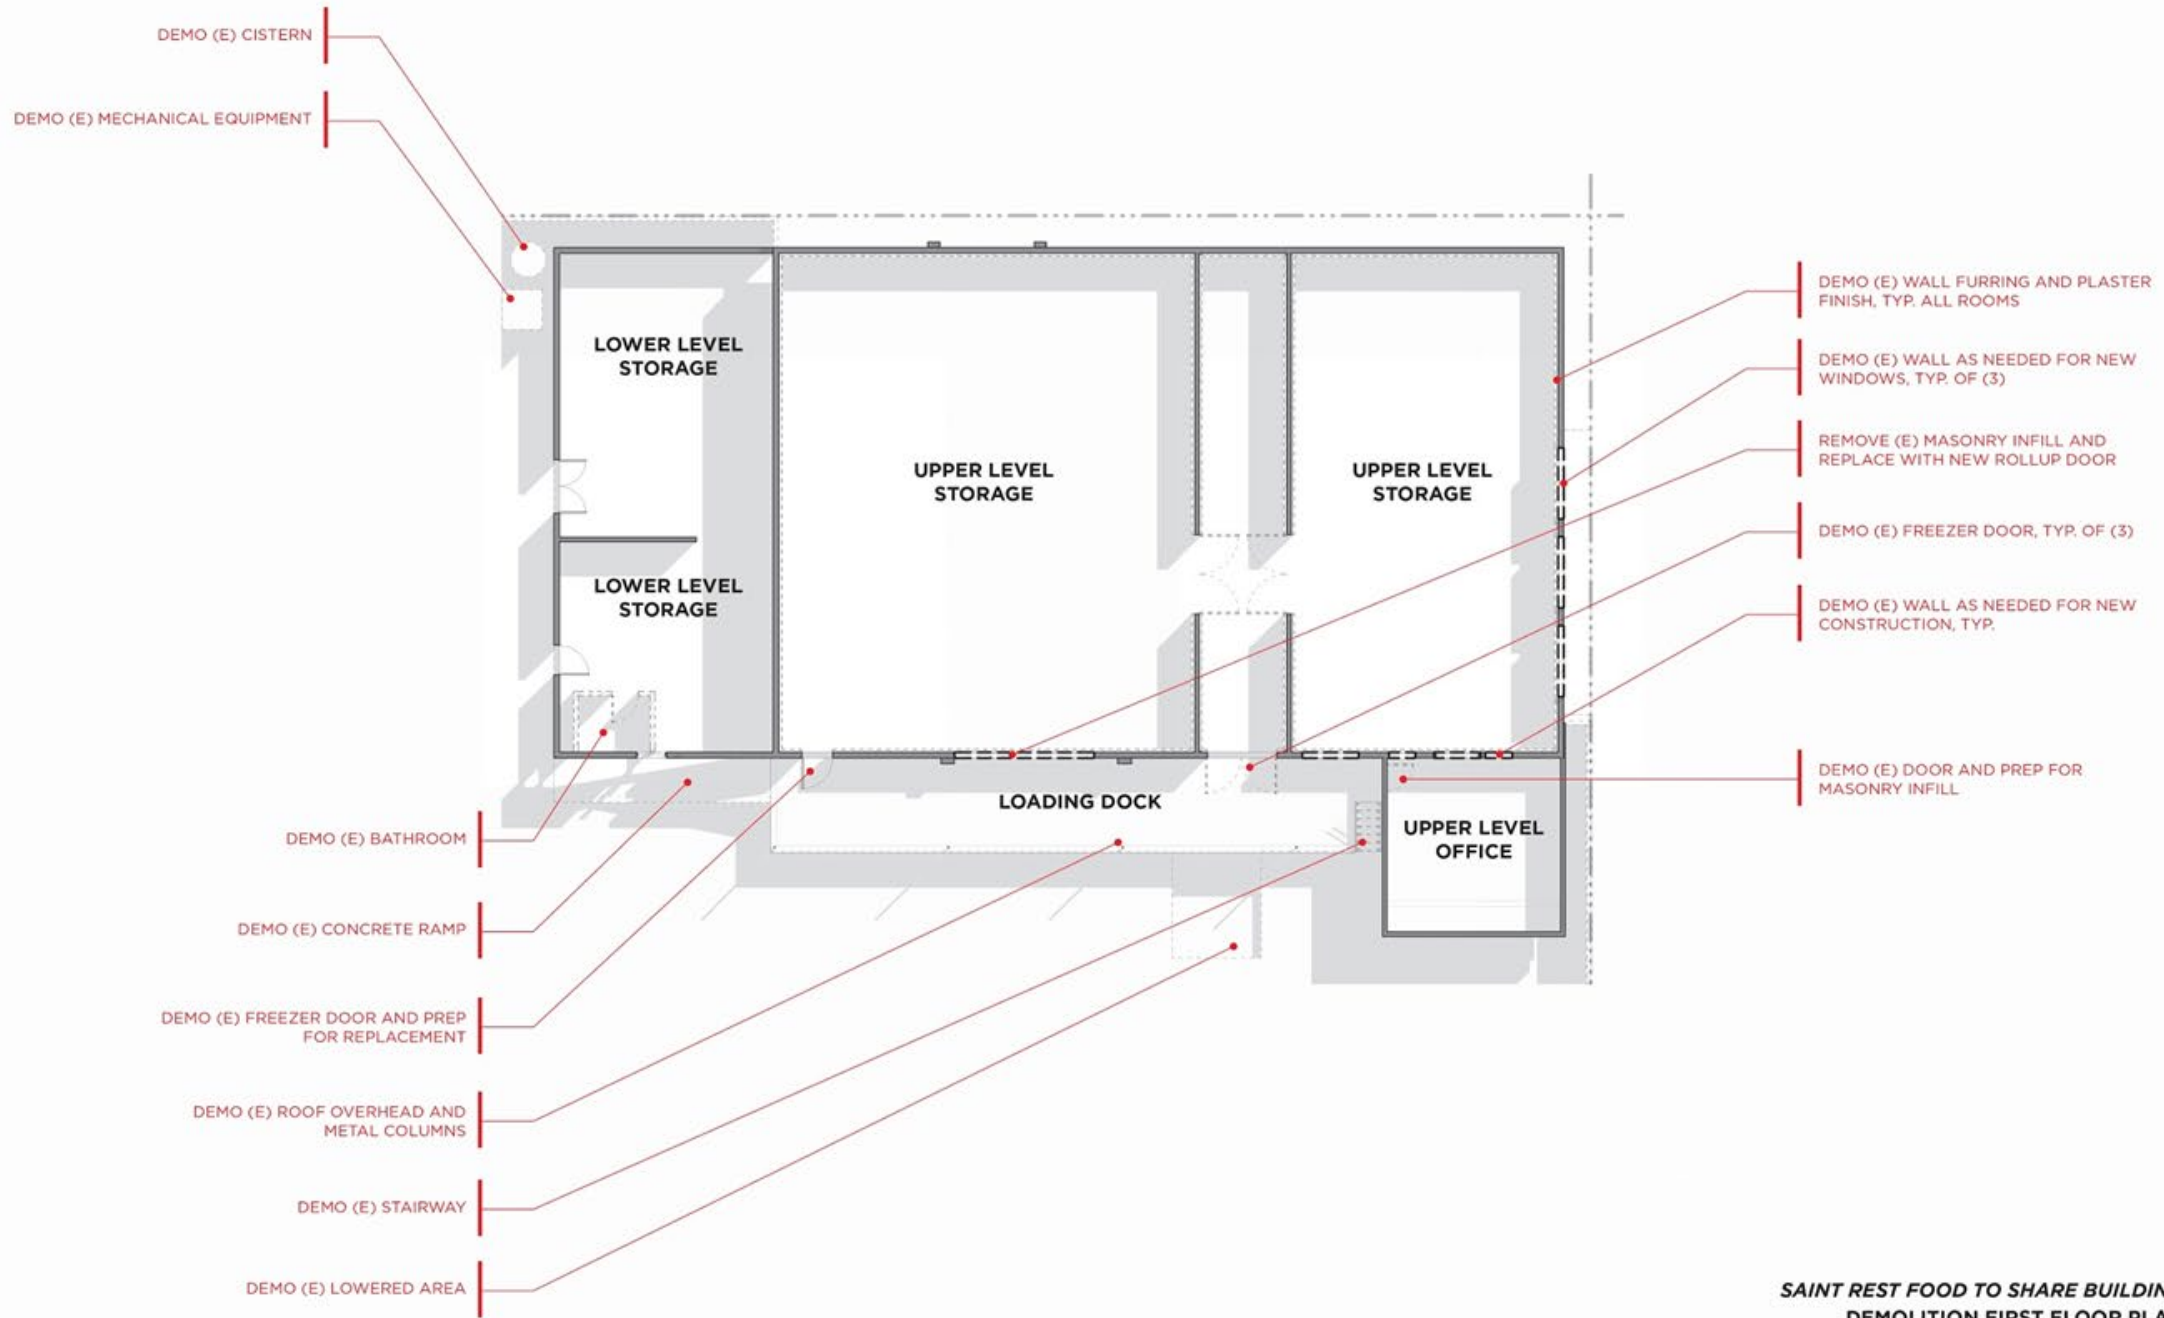

**SAINT REST FOOD TO SHARE BUILDING  
DEMOLITION FIRST FLOOR PLAN  
SCALE: 1/8" = 1'-0"**


11.20.2020



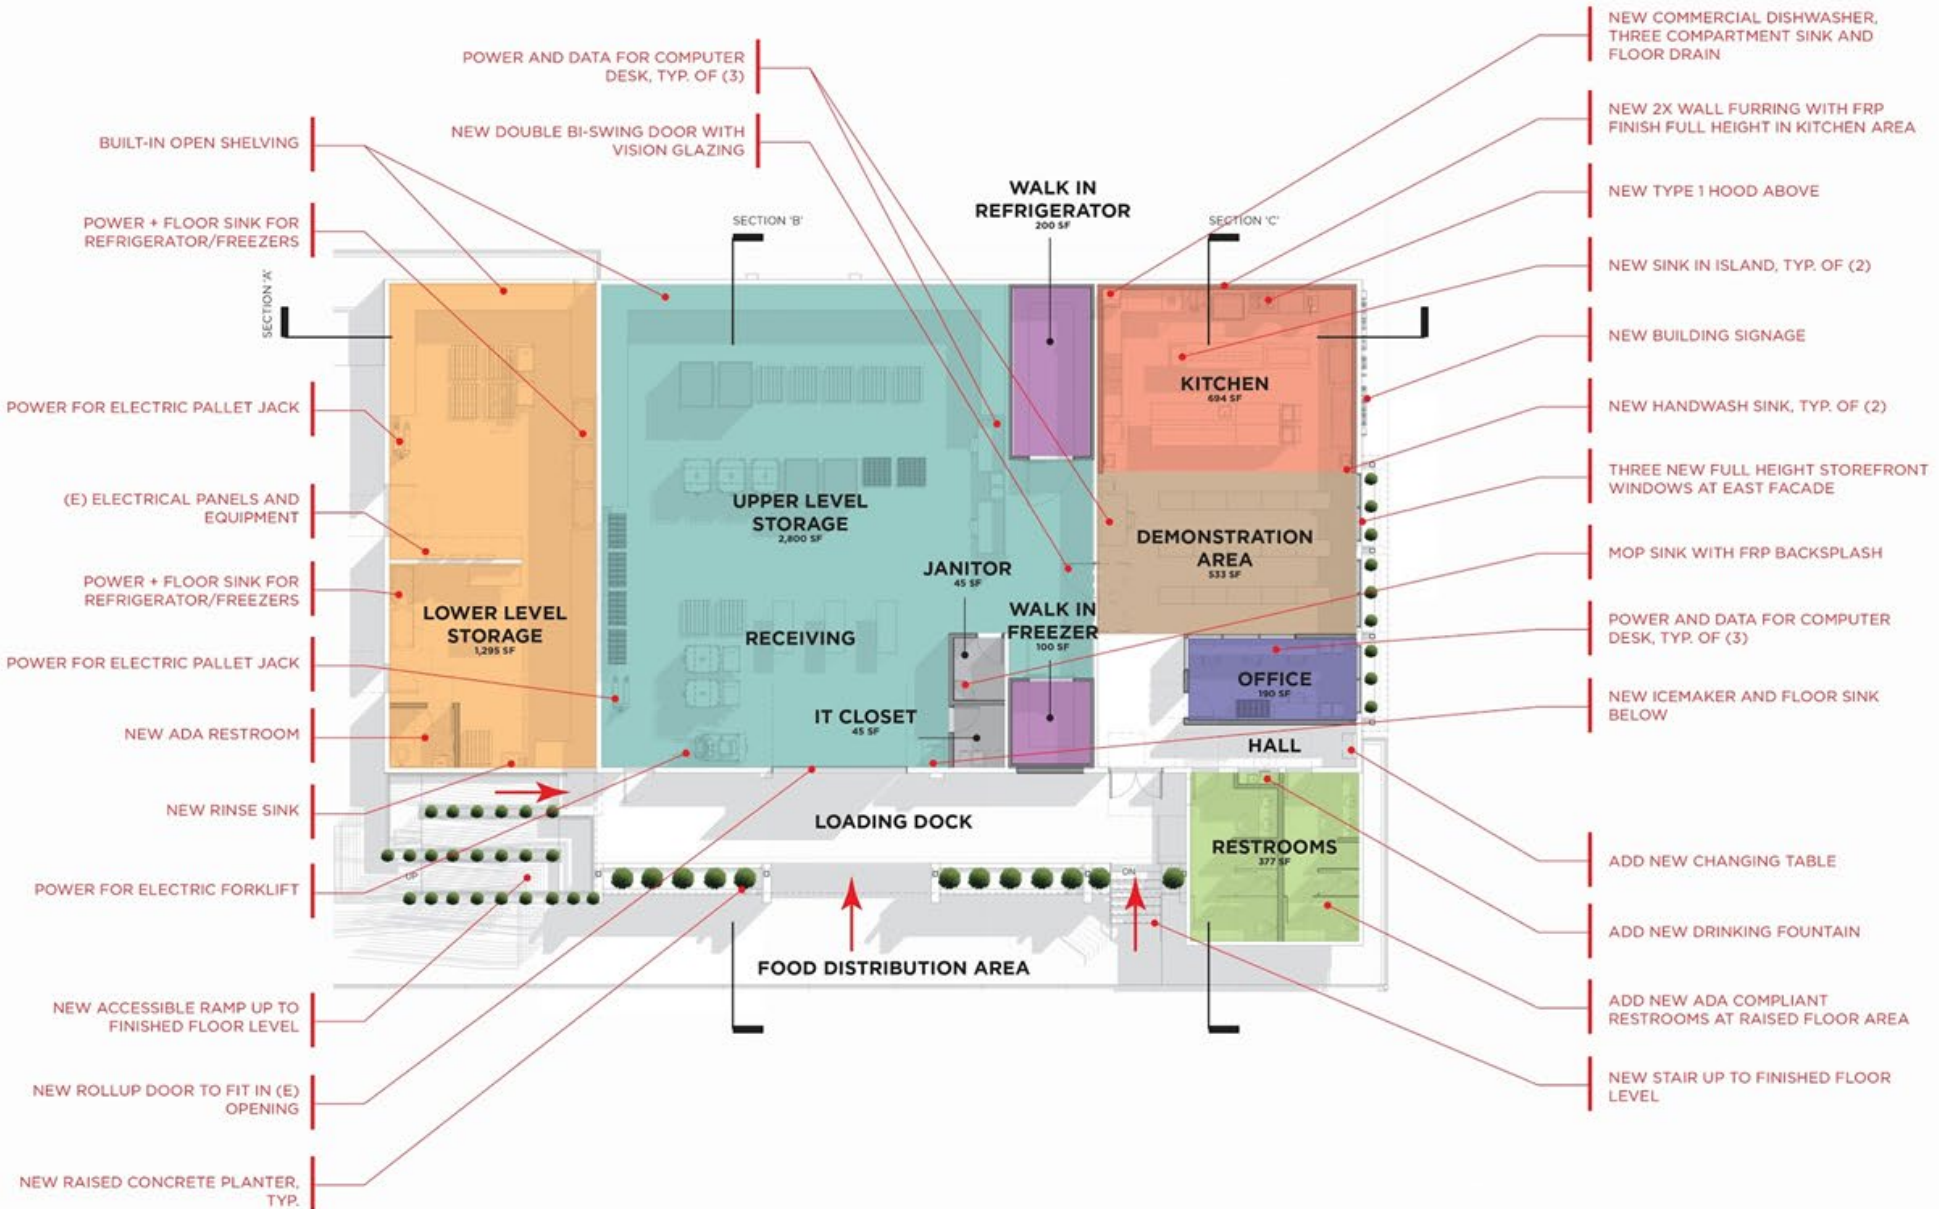


**SAINT REST FOOD TO SHARE BUILDING**  
**PROPOSED FIRST FLOOR PLAN**  
**SCALE: 1/8" = 1'-0"**

11.20.2020

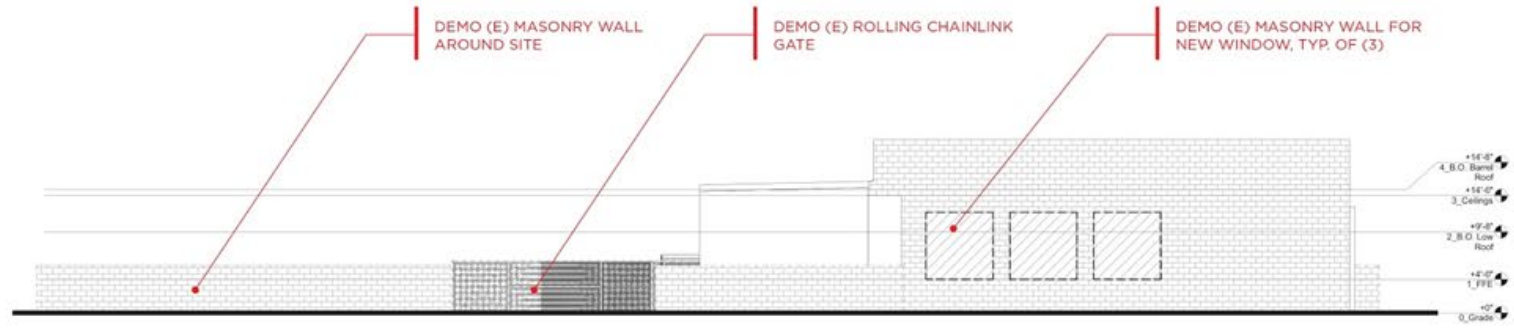

**EAST ELEVATION - DEMO**

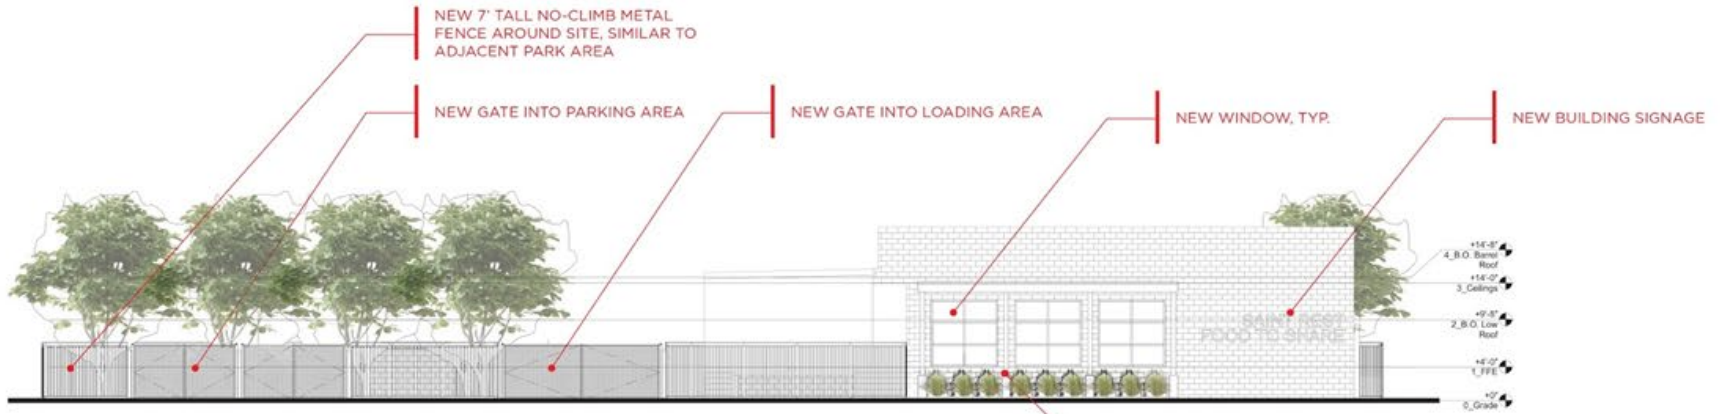

**EAST ELEVATION - PROPOSED**

NEW SHADE STRUCTURE WITH PLANTER BOXES