







Project #16 - St. Rest + Food to Share Hub: Urban Heat Island Mitigation Fresno Metro Ministry



Figure 2/M

ELM AVENUE CORRIDOR VISION

VISION COMPONENTS

-  Streetscape improvements, identity graphics, murals, trees, high-quality bike facilities and bus service, and a strong connection to downtown
-  Stores and businesses, with concentrations around Elm/Jensen and Elm/North as well as all along the corridor
-  More street and pedestrian connections to surrounding neighborhoods
-  Places for youth and people of all ages to recreate, learn and thrive
- 
-  Gateways



Elm Ave. Corridor Vision




St. Rest Property. Catalyst Site shown in yellow boundary and Expanded Catalyst Site shown in green.



Illustrative view looking south on Elm Avenue from Rev. Chester Riggins. Mixed-use development on both sides of Elm Avenue would create a critical mass of activity and a strong sense of place.

E. PEV. CHESTER PIGGENS AVE.

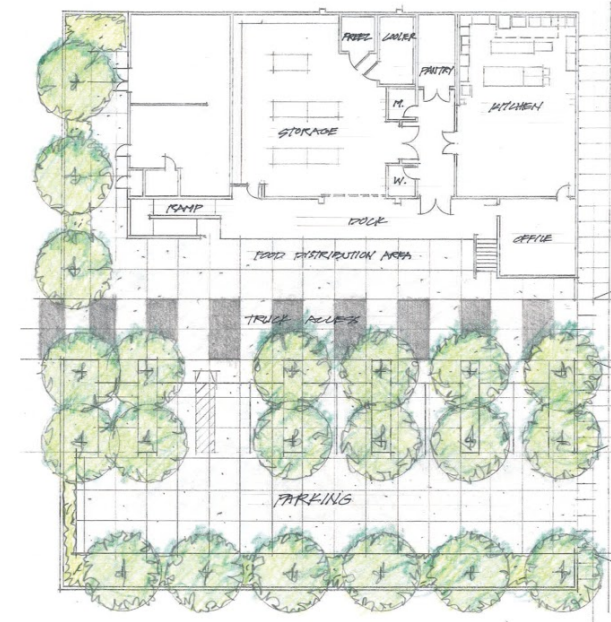

ST. REST + FOOD TO SHARE HUB
SITE PLAN

PLANT PALETTE

SIZE	BOTANICAL NAME / COMMON NAME
TREES	
15 GAL	LAURUS NOBILIS / BAY LAUREL
15 GAL	LAGERSTROEMIA INDICA / GRAPE MYRTLE
15 GAL	PISTACIA CHINENSIS / CHINESE PISTACHE
SHRUBS	
5 GAL	OLEA EUROPAEA 'MONTRA' / LITTLE OLLIE
5 GAL	ROSEMARINUS OFFICINALIS 'TUSCAN BLUE' / TUSCAN BLUE ROSEMARY
5 GAL	TULBAGHIA VIOLACEA / SOCIETY GARLIC

TREES



CHINESE PISTACHE



BAY LAUREL

SHRUBS



LITTLE OLLIE




SOCIETY GARLIC



ROSEMARY

ST. REST + FOOD TO SHARE HUB
CONCEPTUAL MASTER PLAN

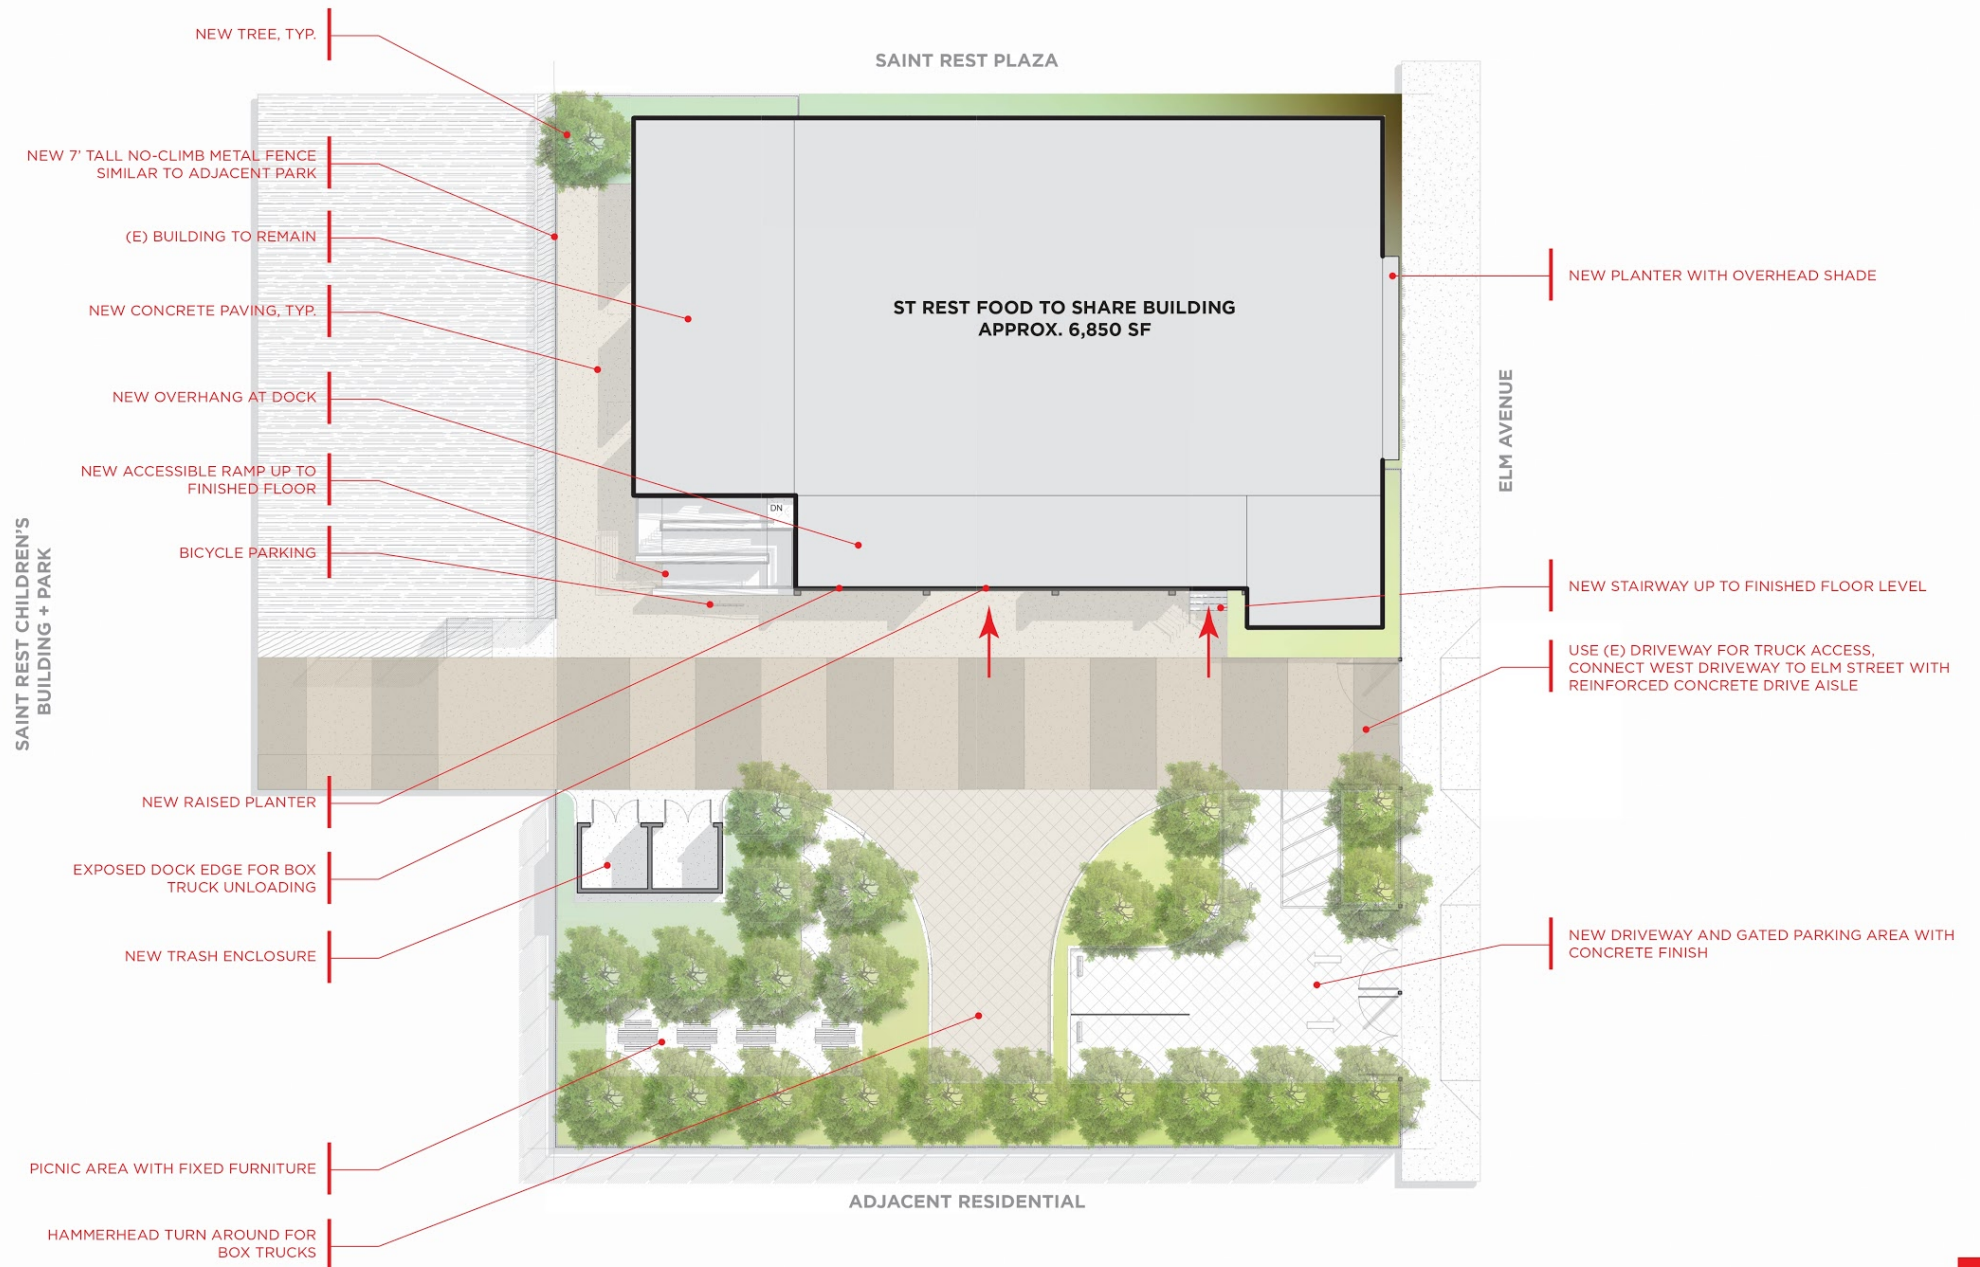

SAINT REST FOOD TO SHARE BUILDING
PROPOSED SITE PLAN
SCALE: 1" = 10'
 11.20.2020

